

**terralab**  
 landscape architects, llc  
 5600 NW CENTRAL DRIVE, SUITE 260  
 HOUSTON, TX 77092  
 P: 713.239.0130



GH SCHOOL

HOUSTON, TX 77009

PROJECT NO. TL19021

ISSUE / REVISIONS

NO.	DATE	DESCRIPTION
1	07.22.19	ISSUE FOR PERMIT


DRAWN BY: JC  
 REVIEWED BY: PS

SHEET TITLE:


**PLANTING DETAILS**

SHEET NUMBER:


**L1.02**

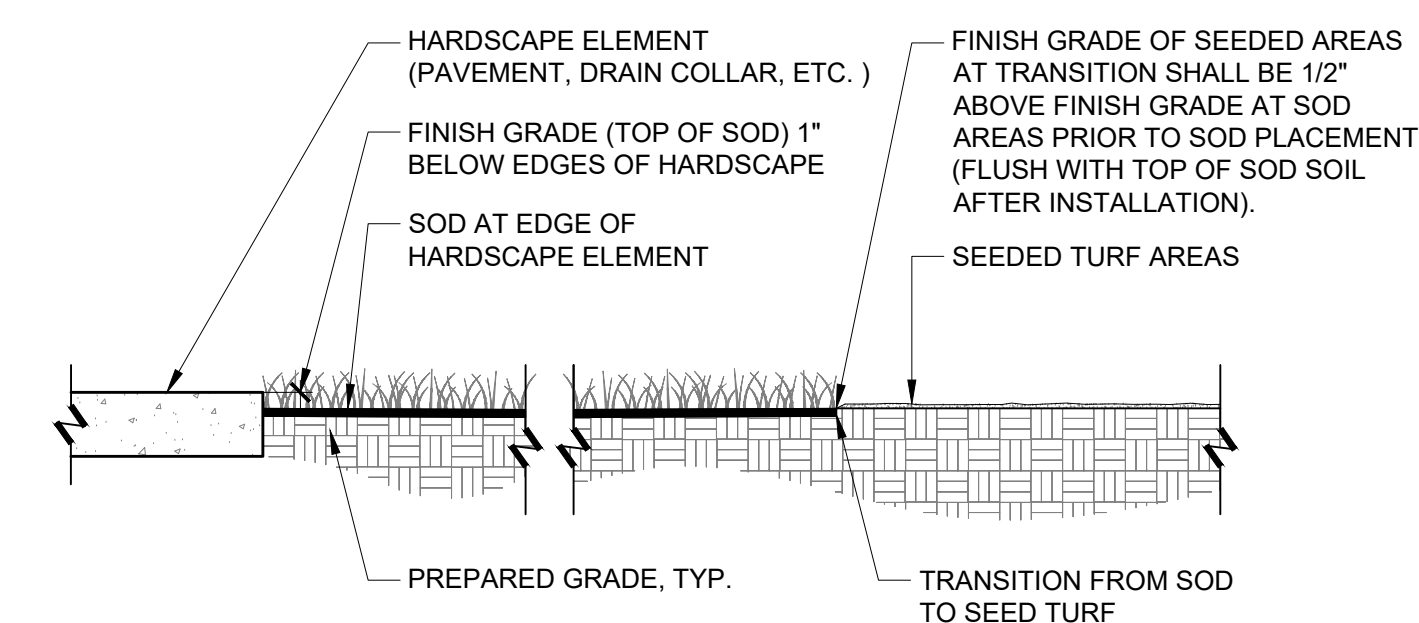



**5 SOD INSTALLATION**  
 1" = 1'-0" P-TL19021-PLANT-07

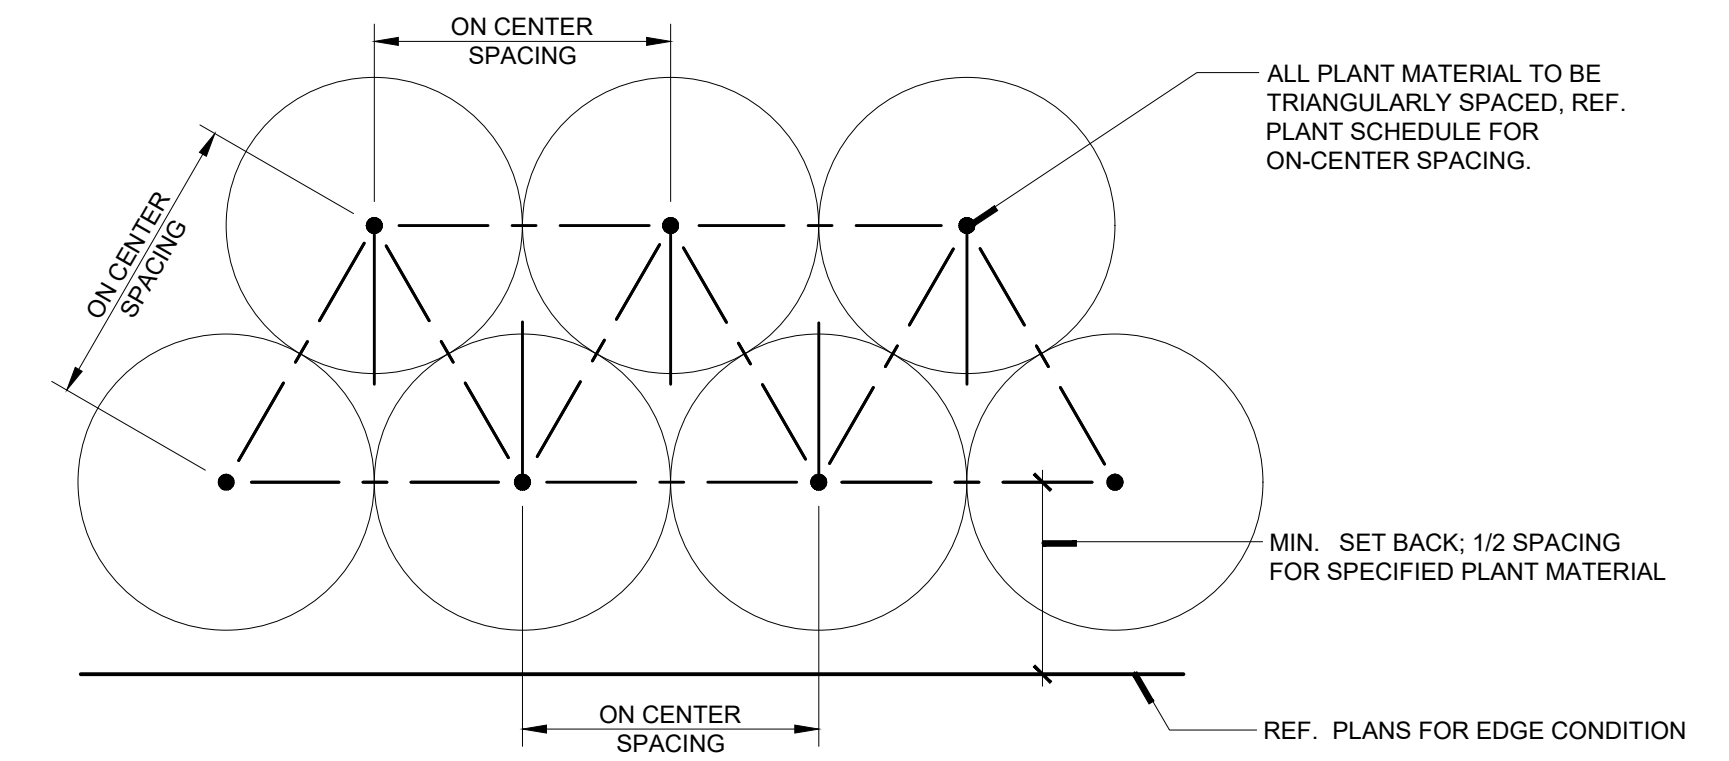


**2 PLANT SPACING DIAGRAM**  
 N.T.S. P-TL19021-PLANT-02

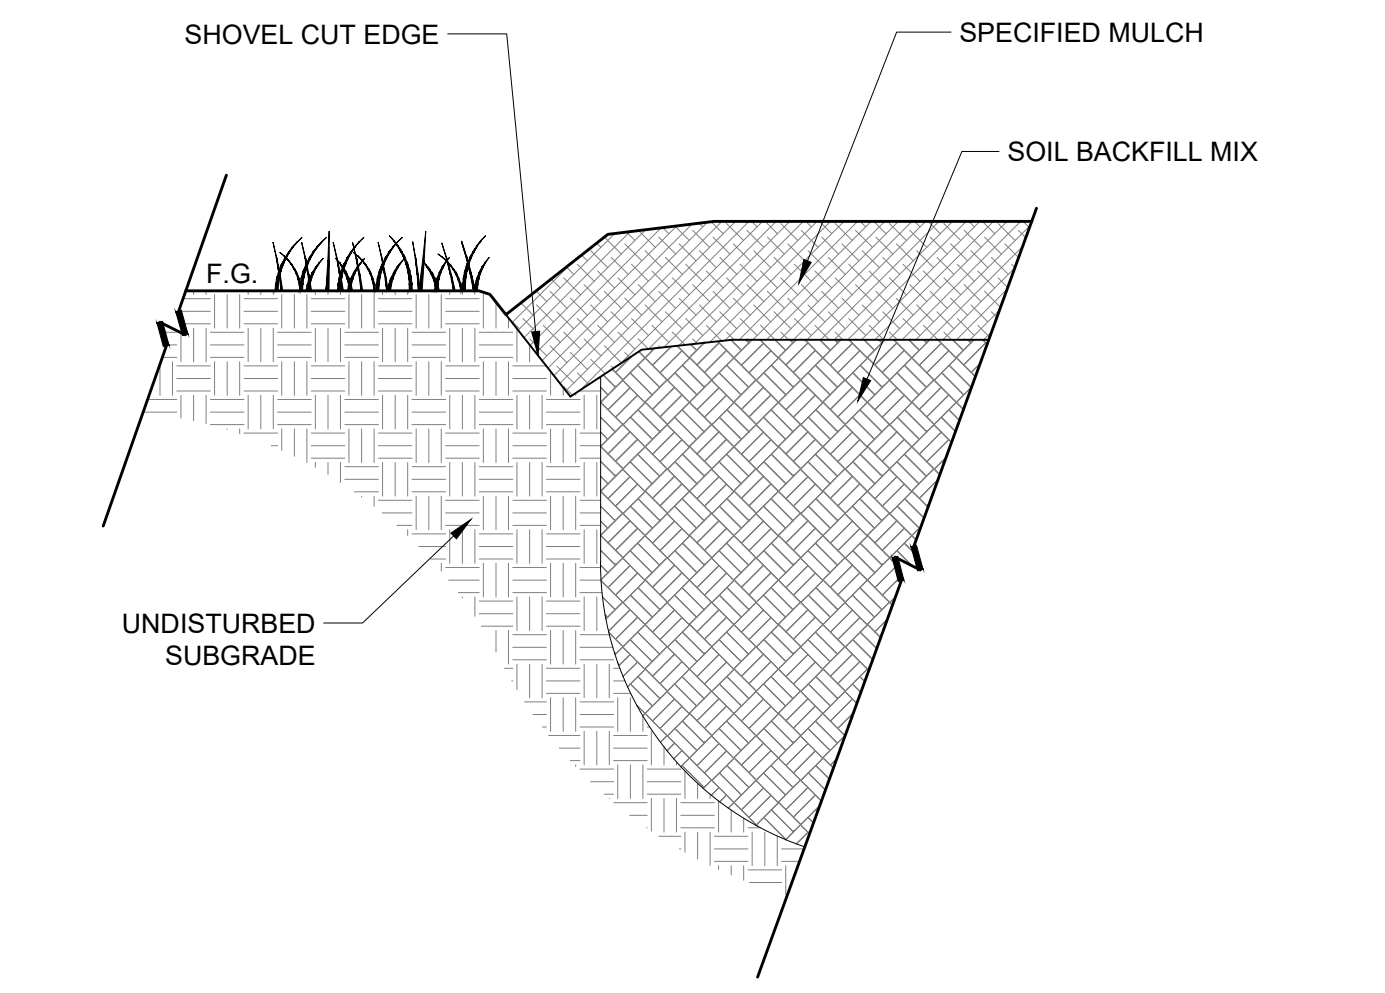

**4 SHOVEL CUT EDGE**  
 N.T.S. P-TL19021-PLANT-06

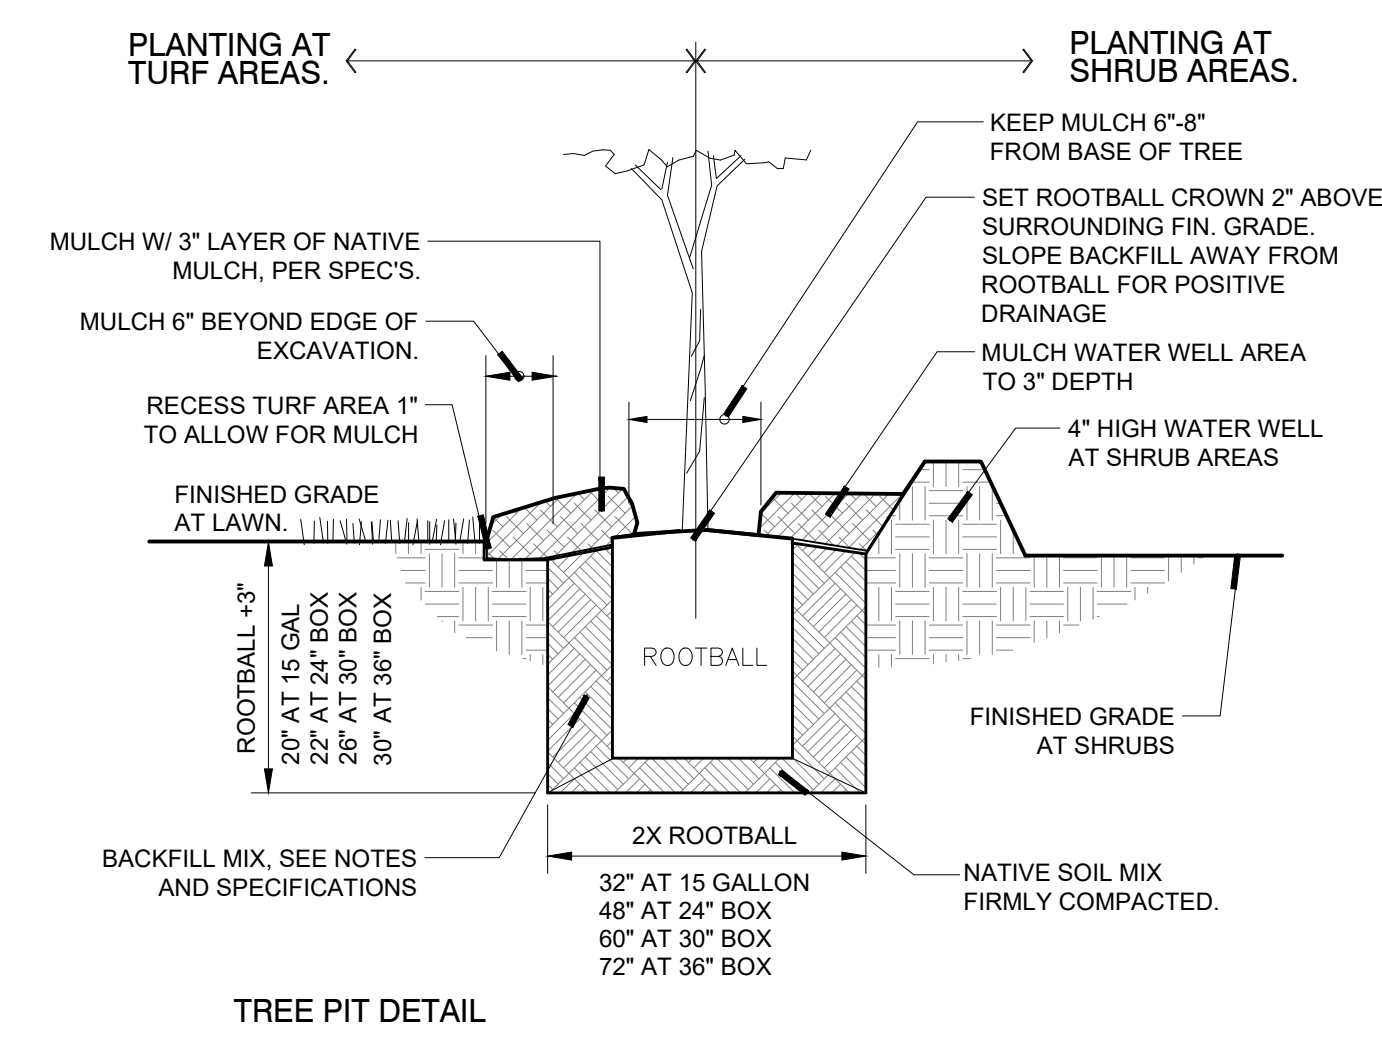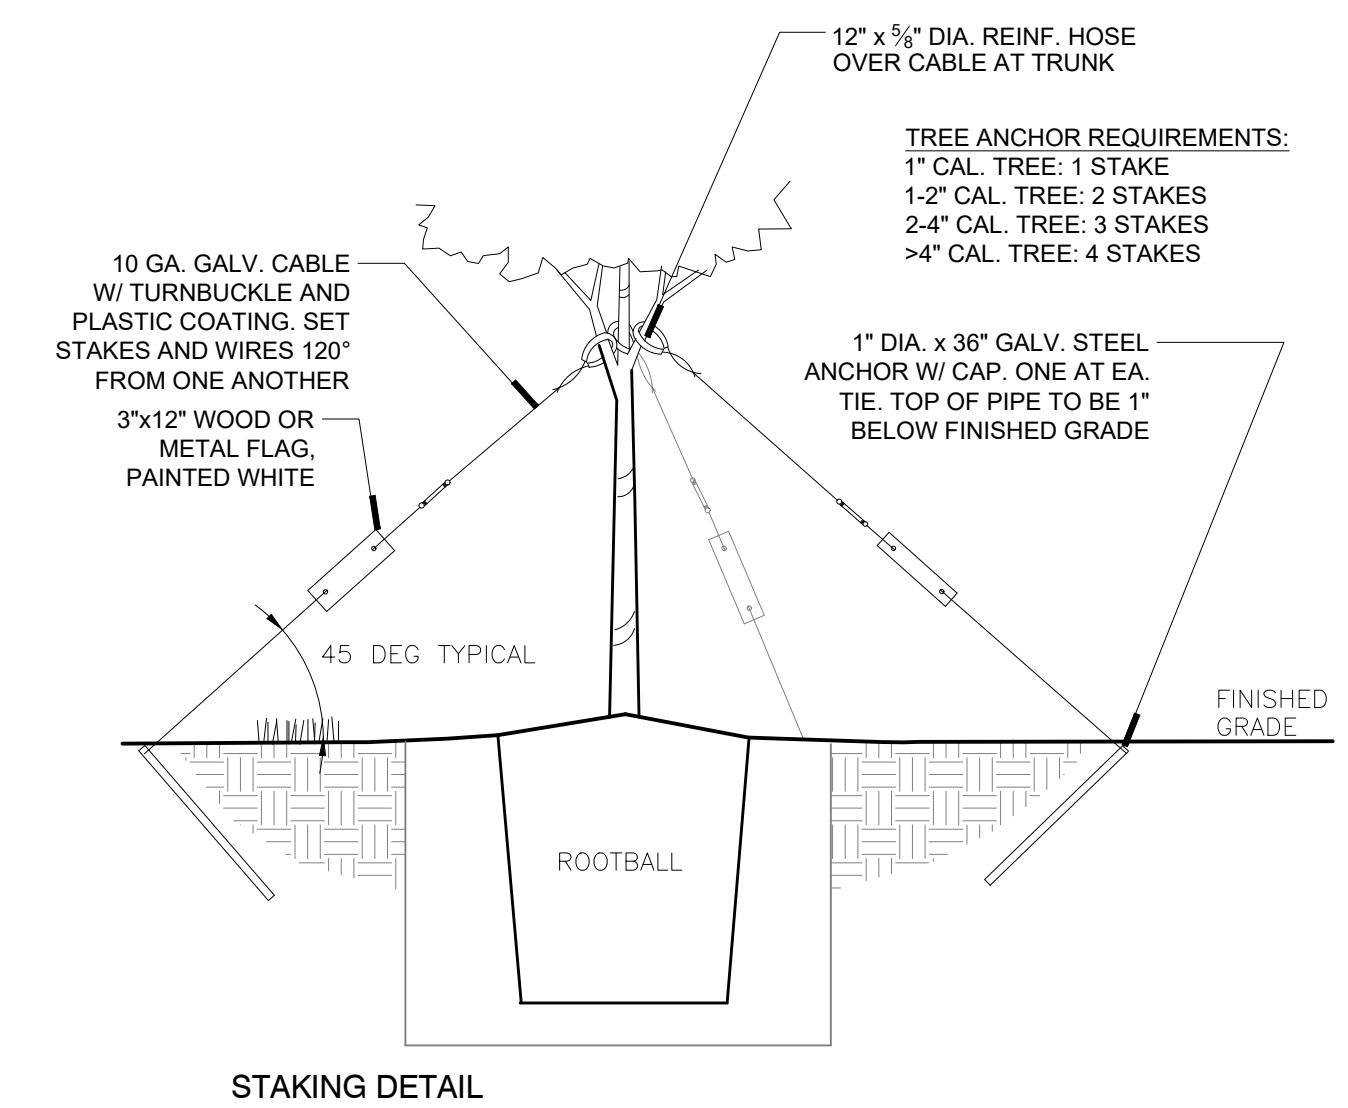

**1 TREE PLANTING & ANCHORING**  
 N.T.S. P-TL19021-PLANT-01

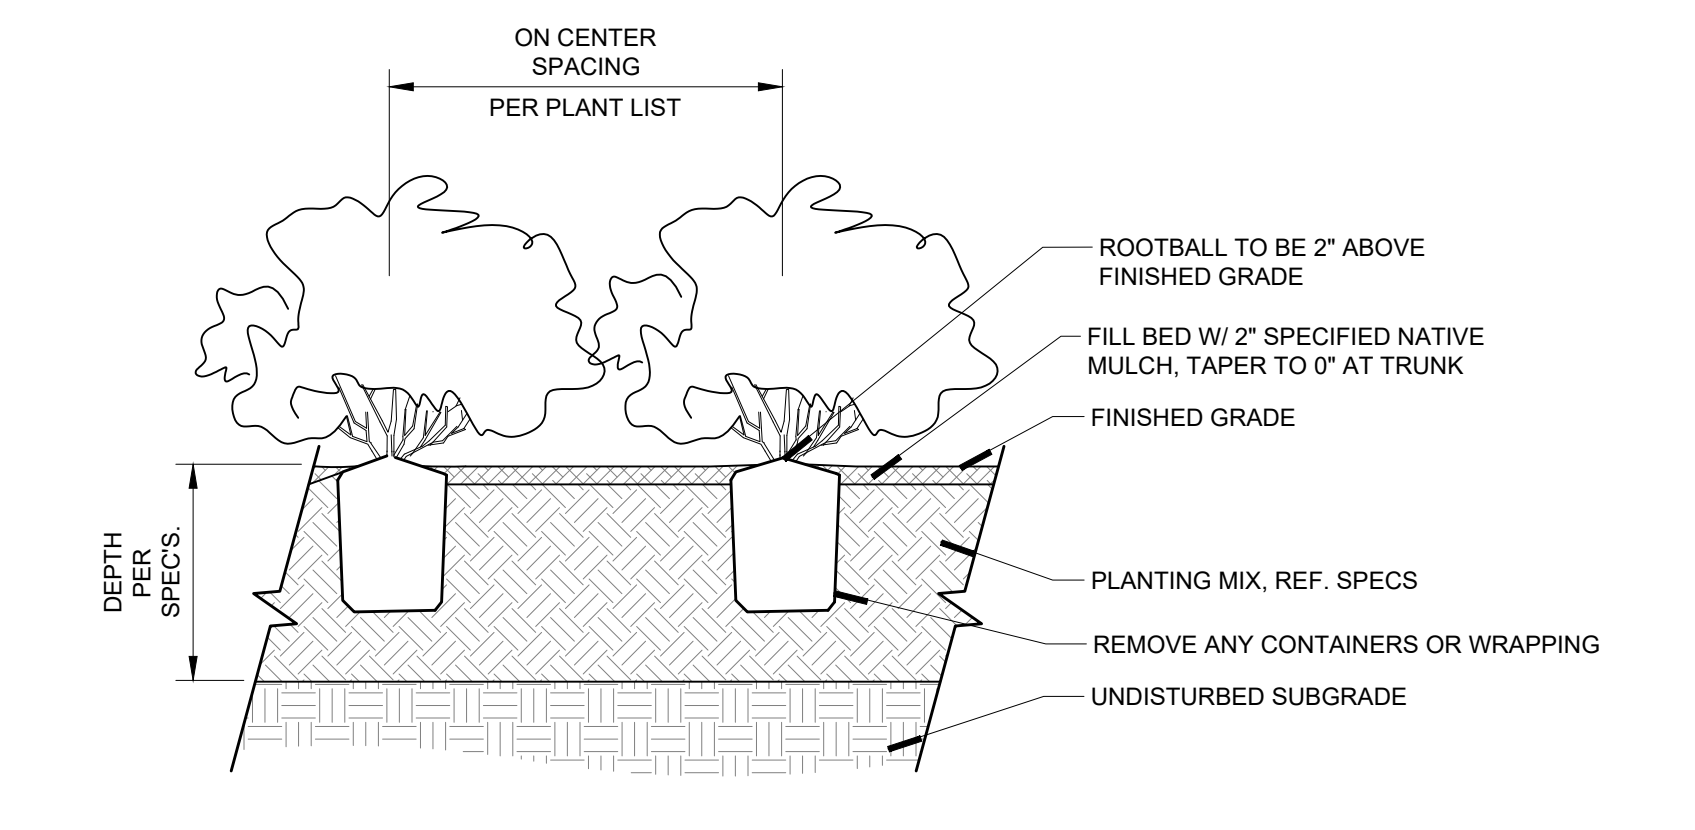

**3 SHRUB BED PLANTING**  
 N.T.S. P-TL19021-PLANT-04